

A B C D E F

6

5

4

3

2

1

6


5

4

3

2

1

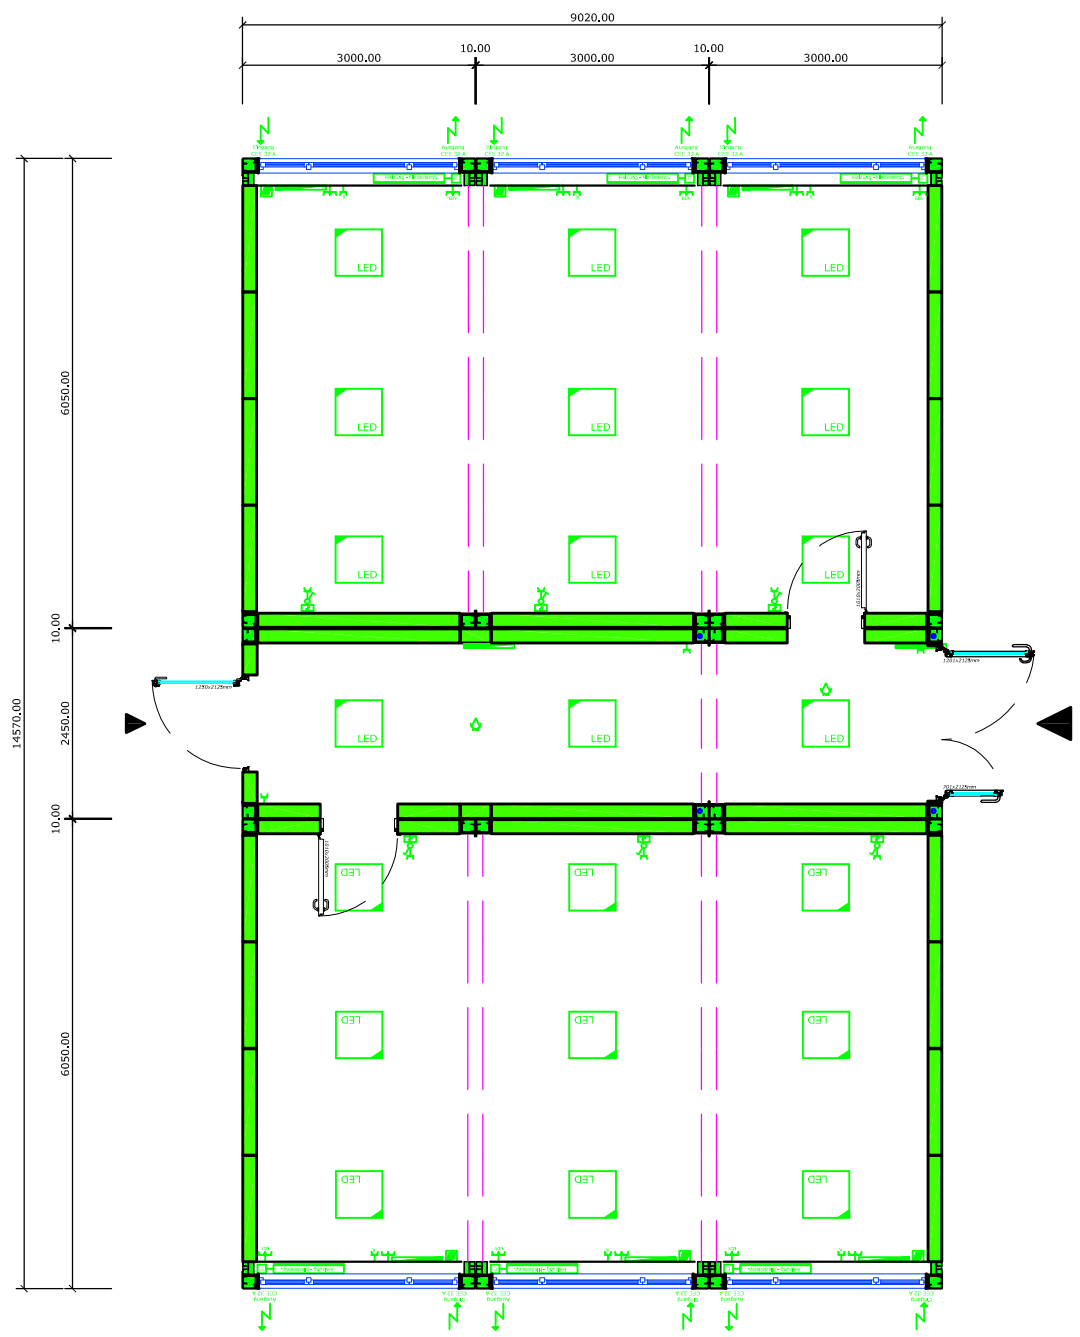

Vorentwurf
 2 Klassen
 Maßstab 1:100 - DIN A4

A B C D E F