

6


5

4

3

2

1

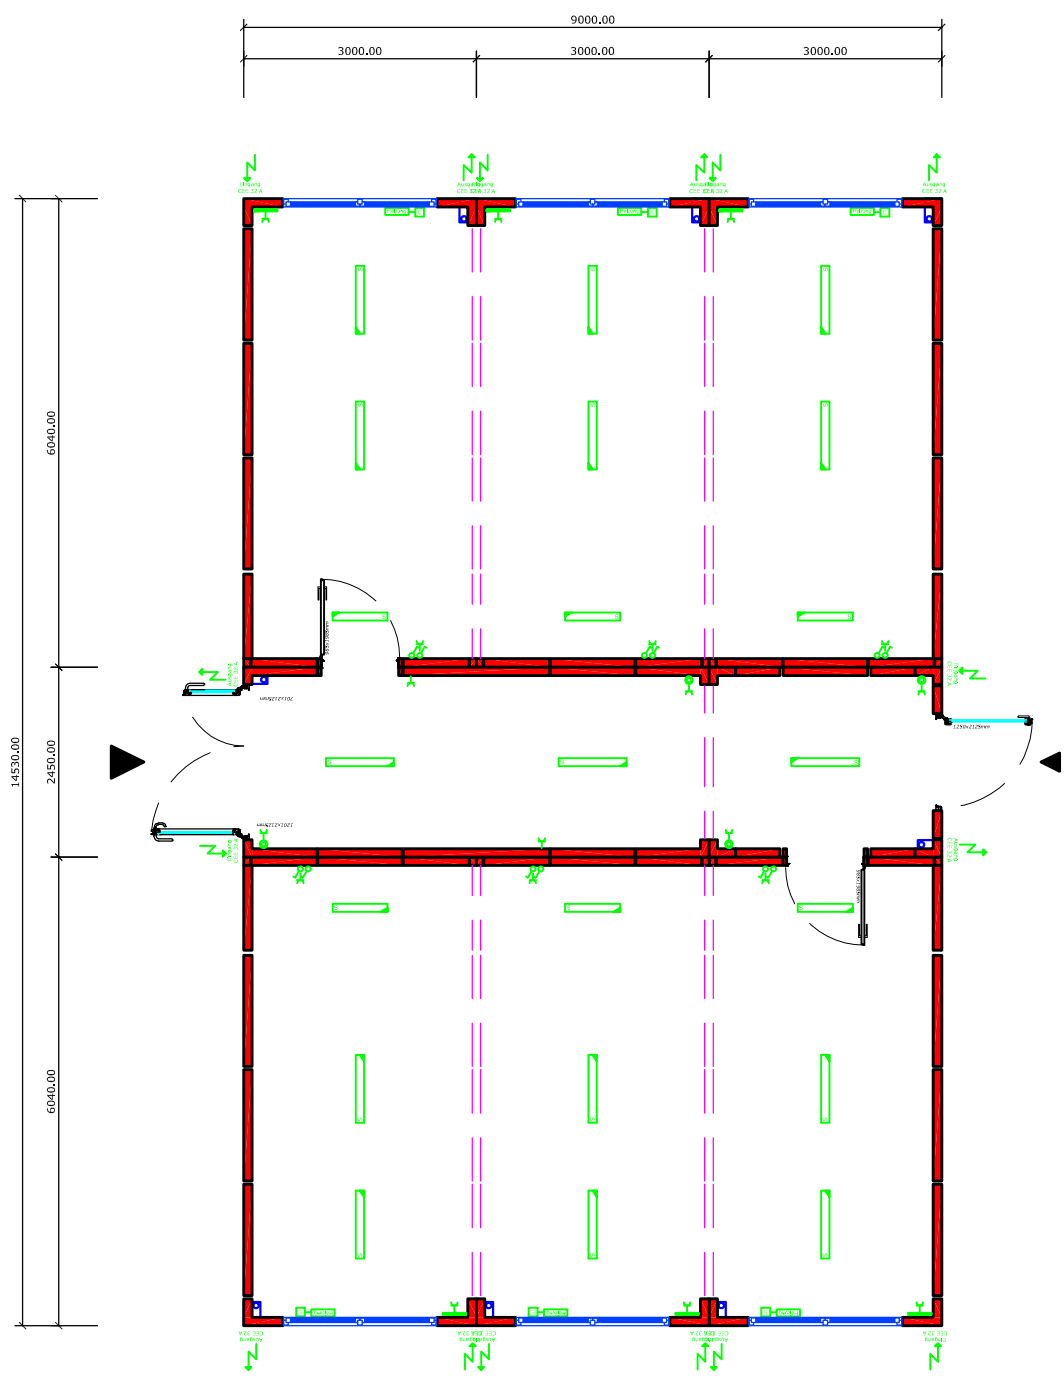

**Vorentwurf**  
 2 Klassen  
 Maßstab 1:100 - DIN A4

A B C D E F