

1


2

3

4

5

6

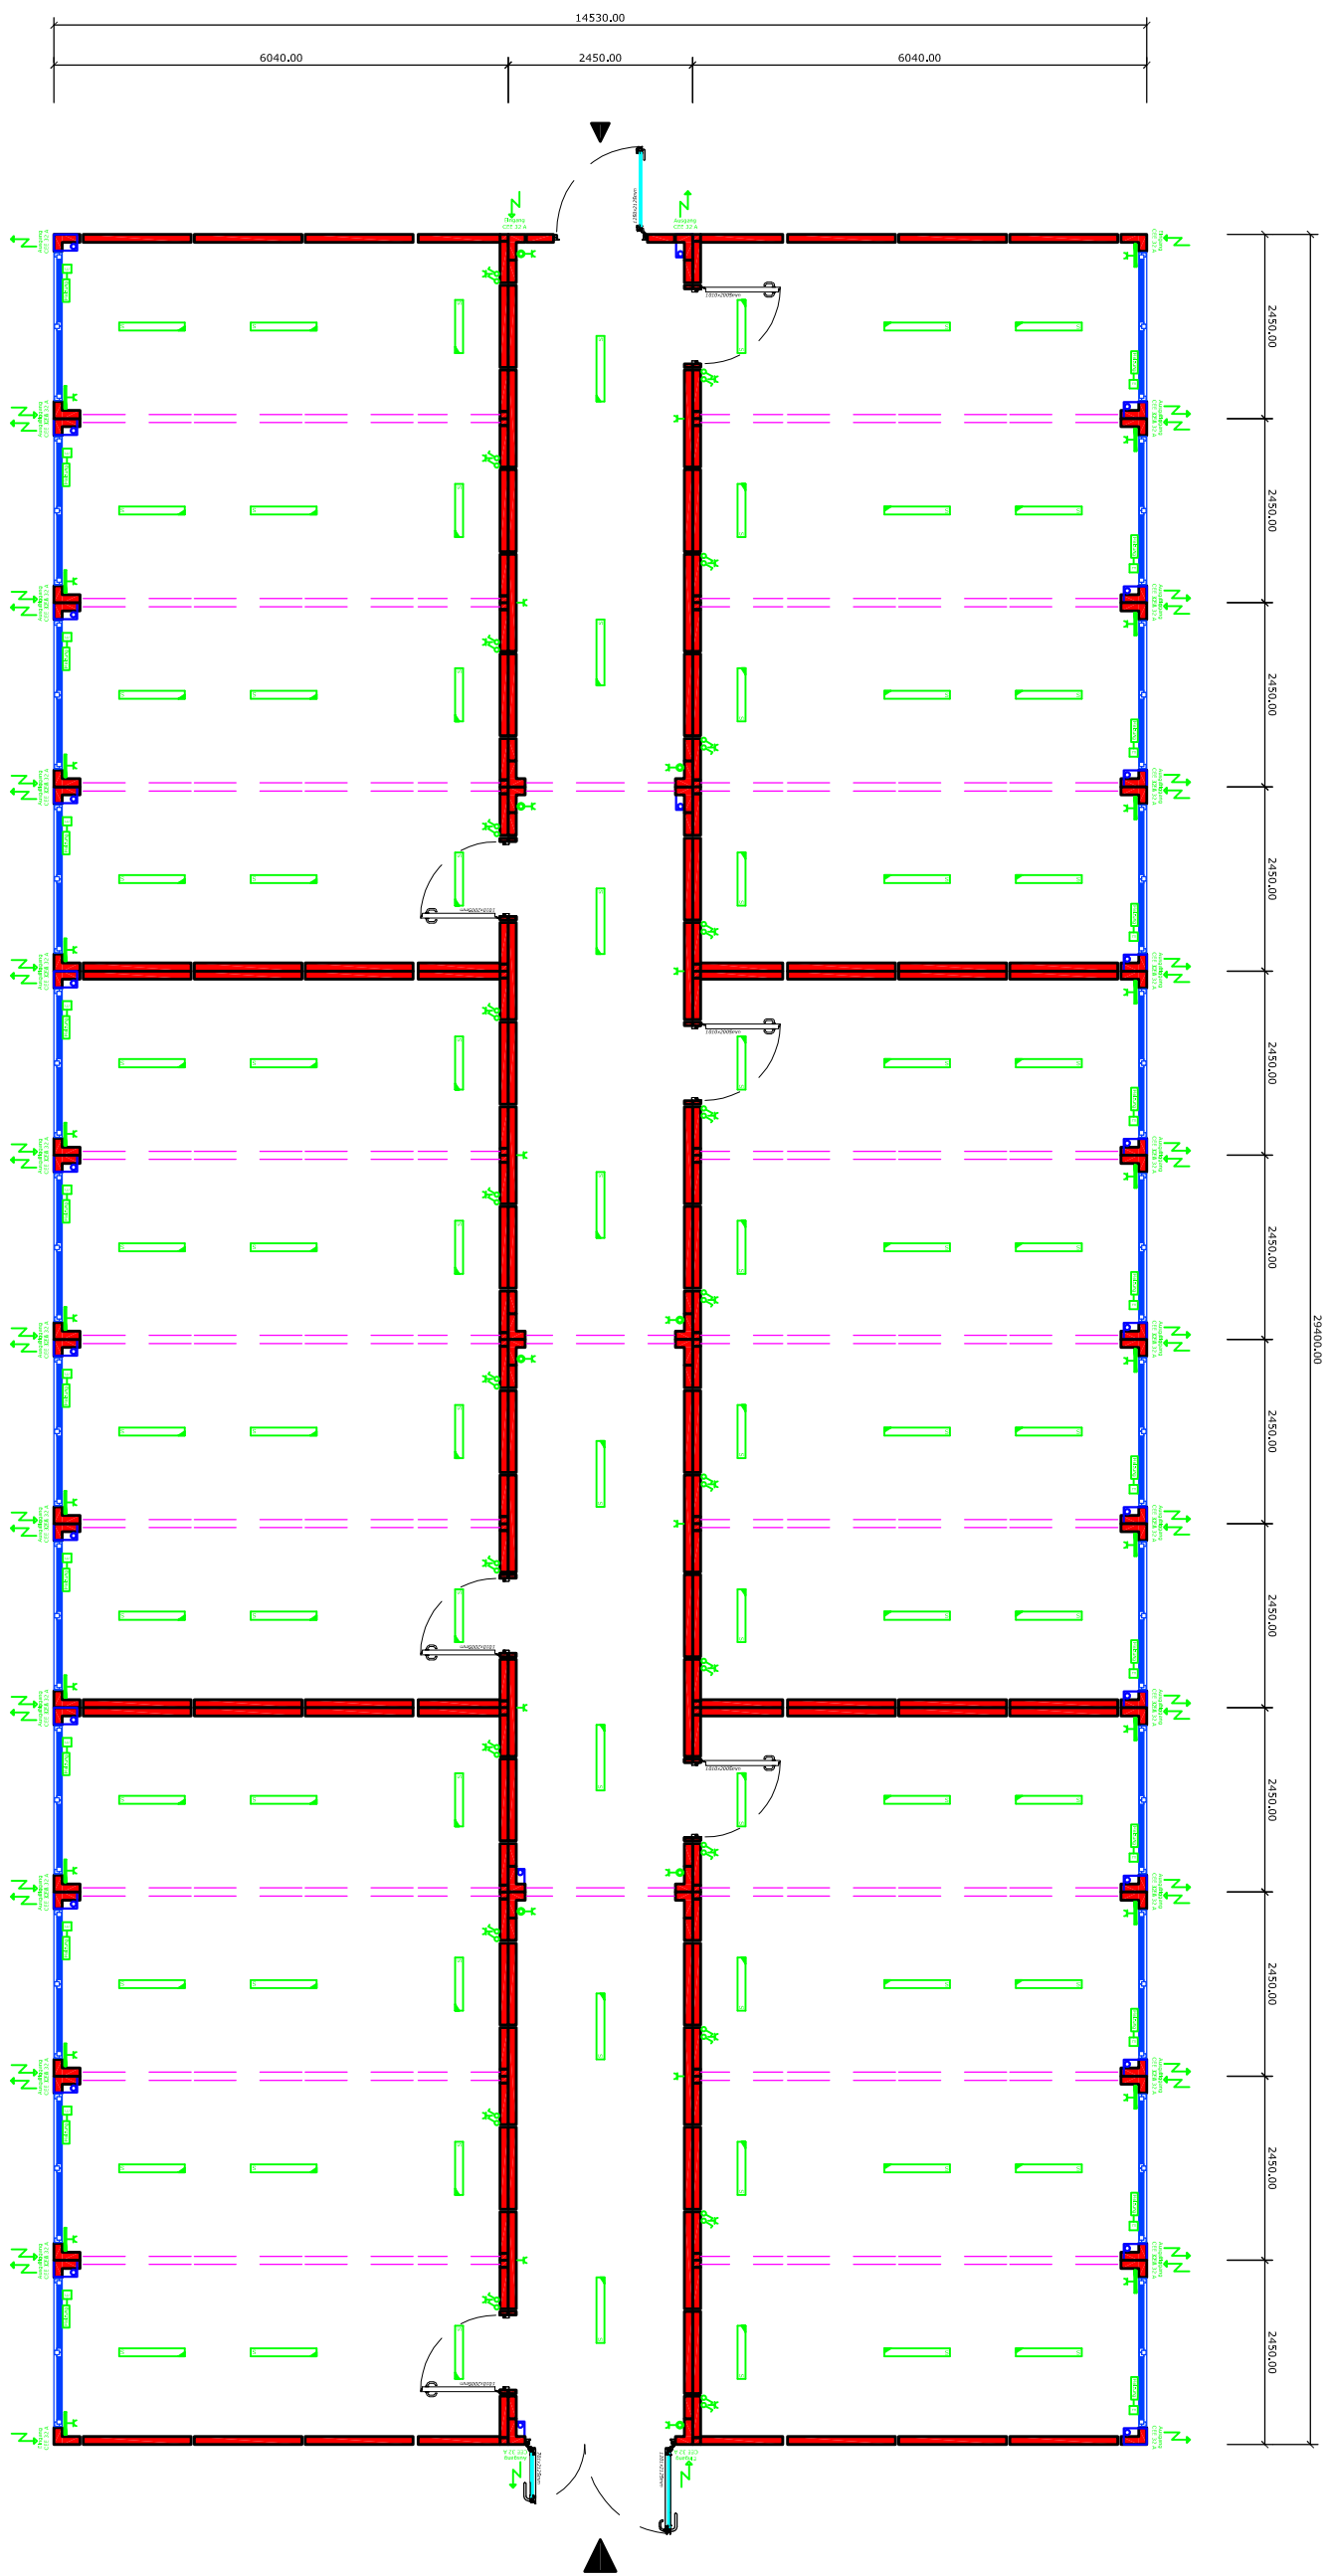

Vorentwurf
 6 Klassen
 Maßstab 1:100 - DIN A3