

1


2

3

4

5

6

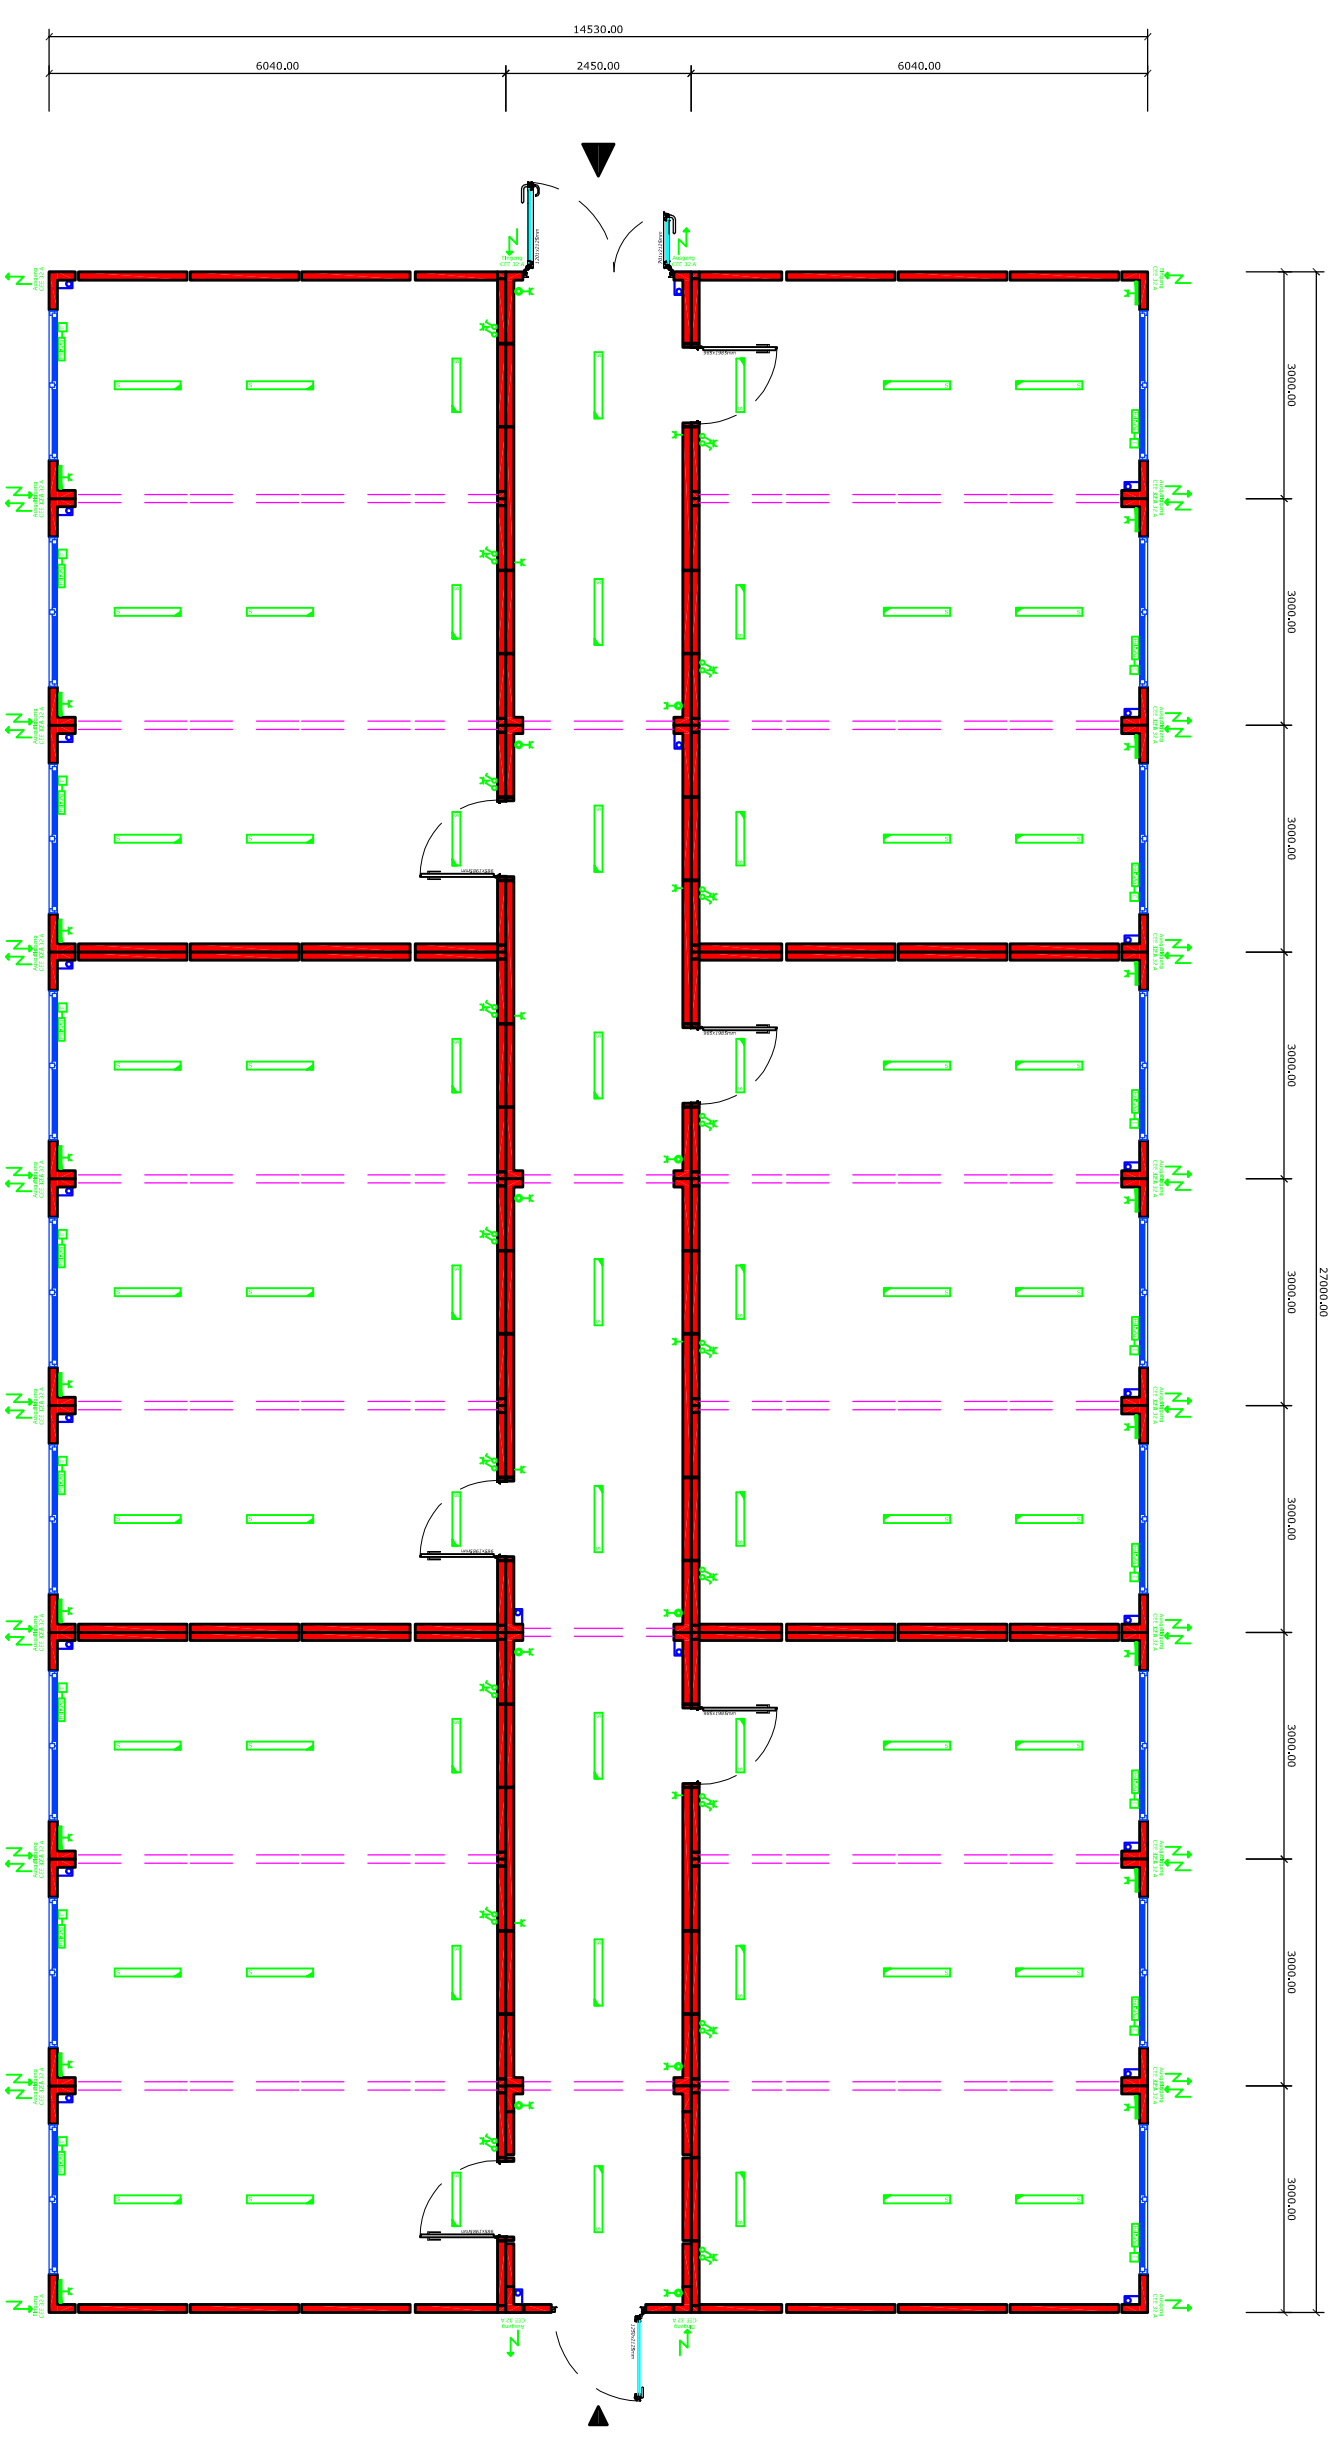

Vorentwurf

6 Klassen

Maßstab 1:100 - DIN A3